


# # 10700

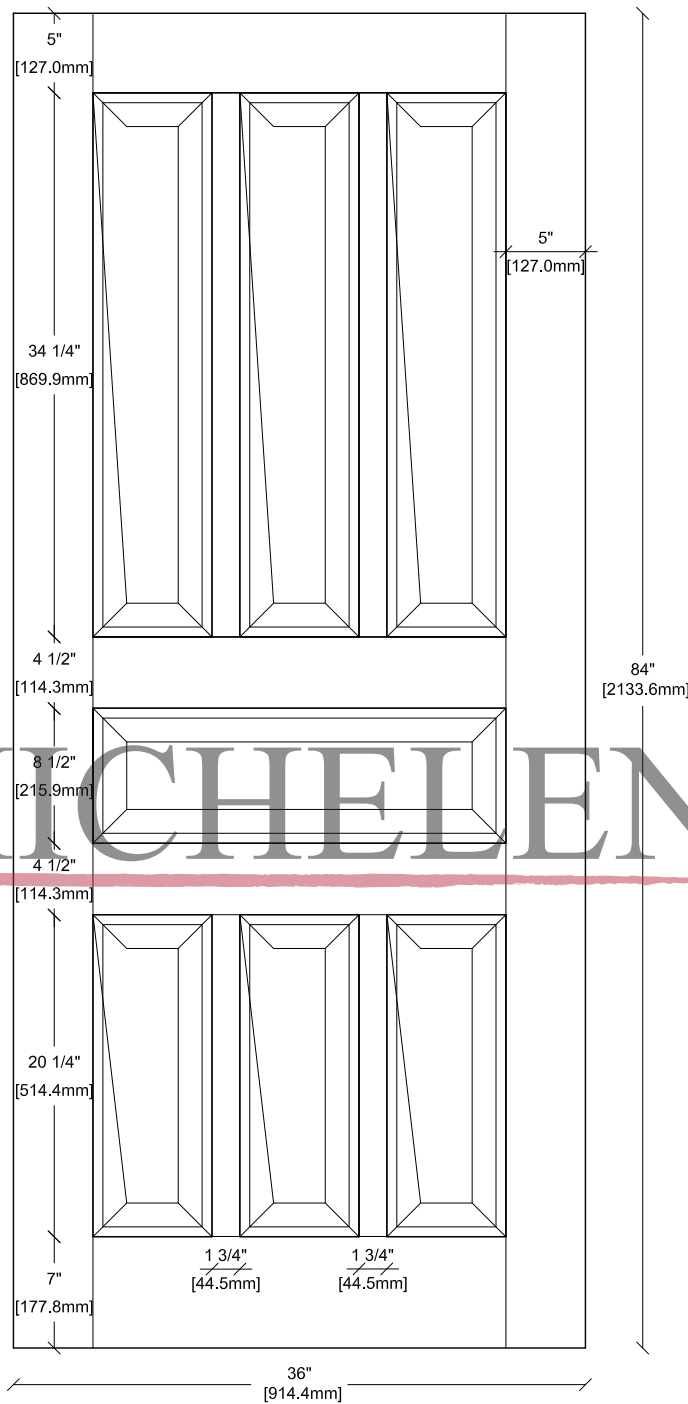

www.MICHELENA.ca



## MICHELENA

• *Portes de Bois Architecturales*  
*Architectural Wood Doors*  
*Puertas Arquitecturales de Madera*