


10701

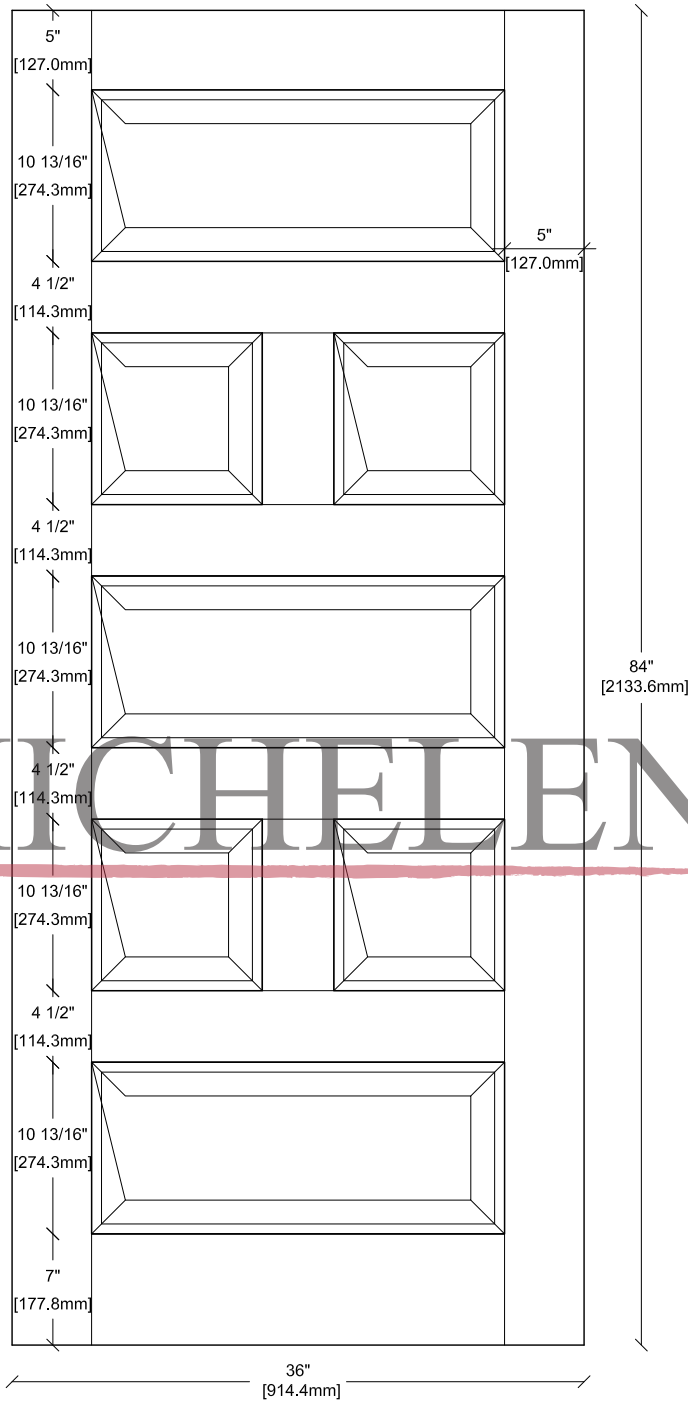

www.MICHELENA.ca



MICHELENA

Portes de Bois Architecturales
Architectural Wood Doors
Puertas Arquitecturales de Madera