


# # 33122-N

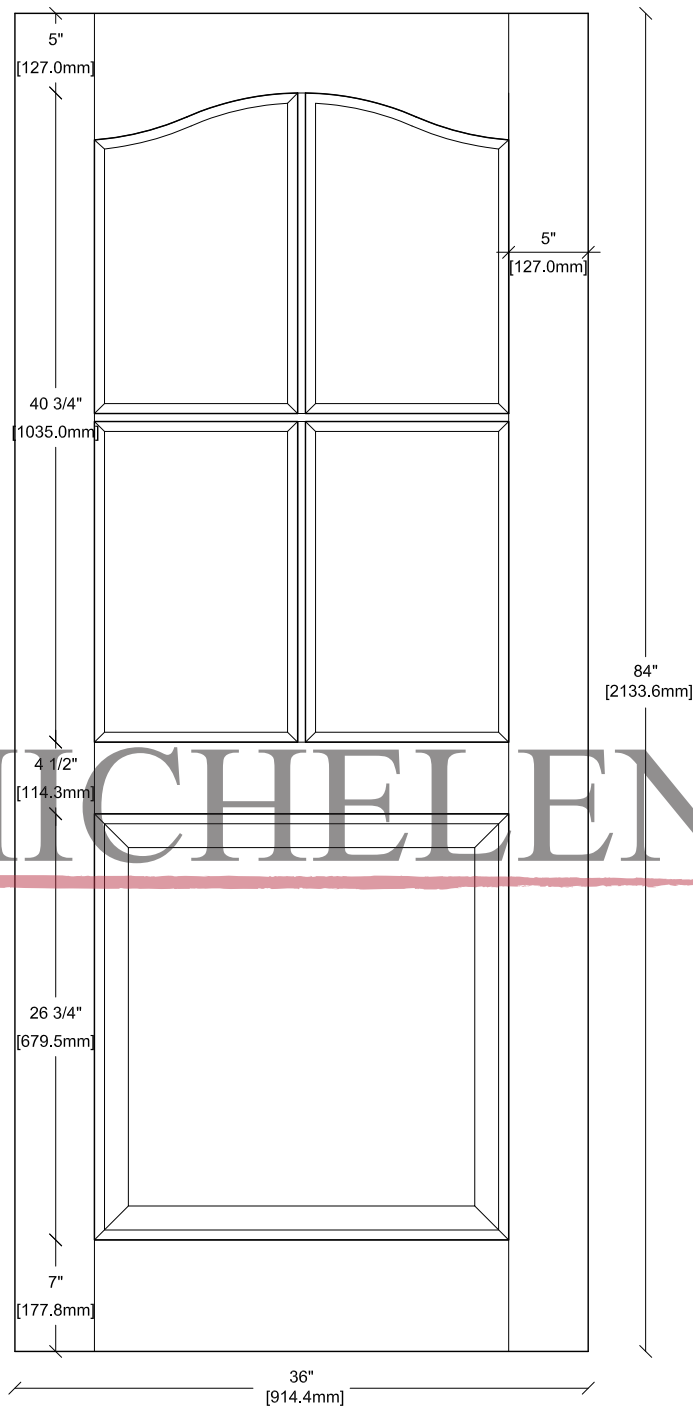

www.MICHELENA.ca



**MICHELENA**

*Portes de Bois Architecturales  
Architectural Wood Doors  
Puertas Arquitecturales de Madera*