



35312

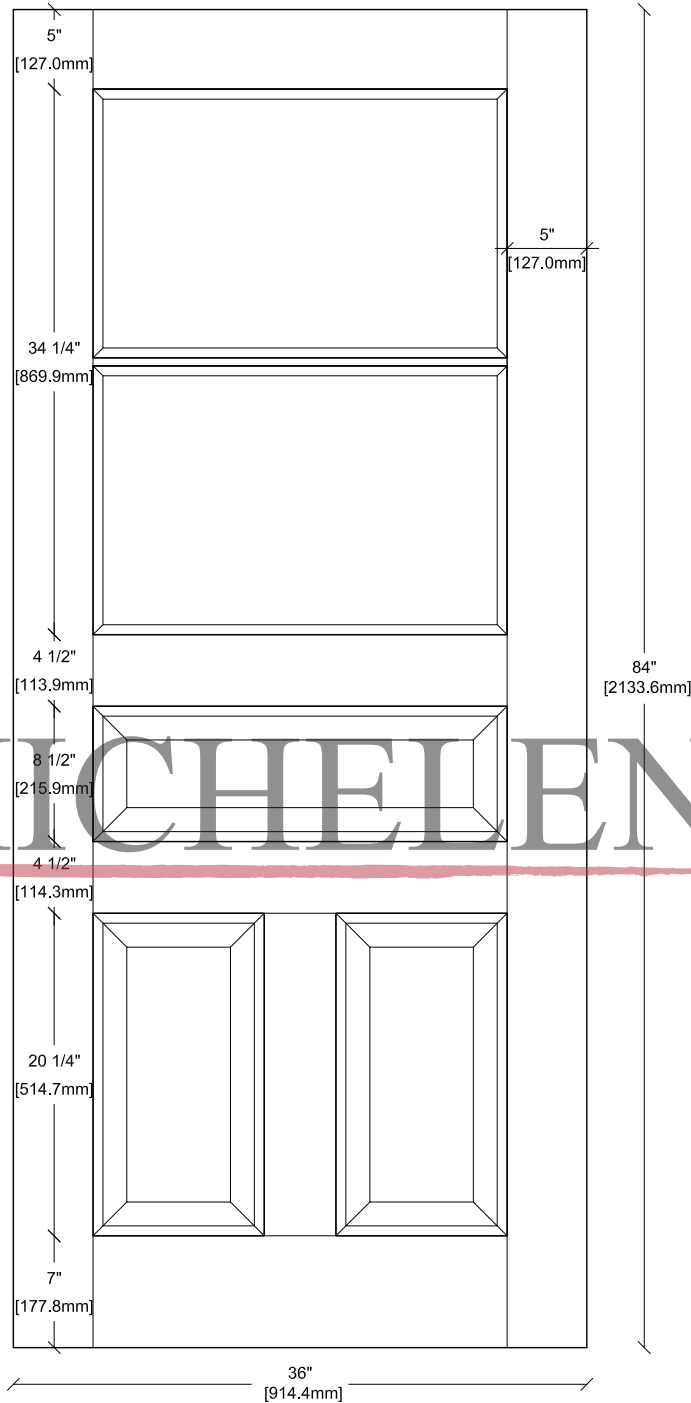

www.MICHELENA.ca

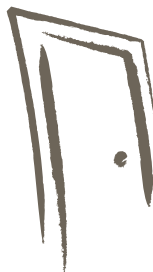

MICHELENA

• *Portes de Bois Architecturales*
Architectural Wood Doors
Puertas Arquitecturales de Madera