


# # 36612-N

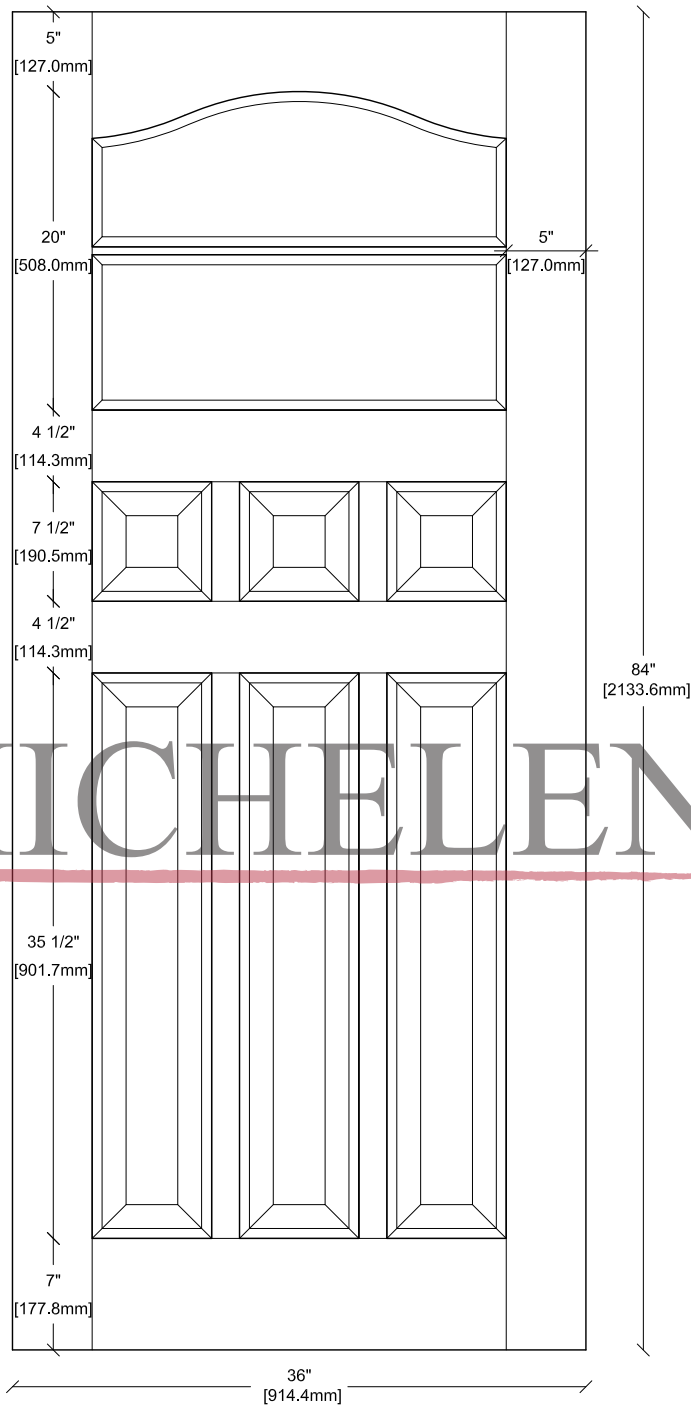

www.MICHELENA.ca



**MICHELENA**

• *Portes de Bois Architecturales*  
*Architectural Wood Doors*  
*Puertas Arquitecturales de Madera*