


# # 36612

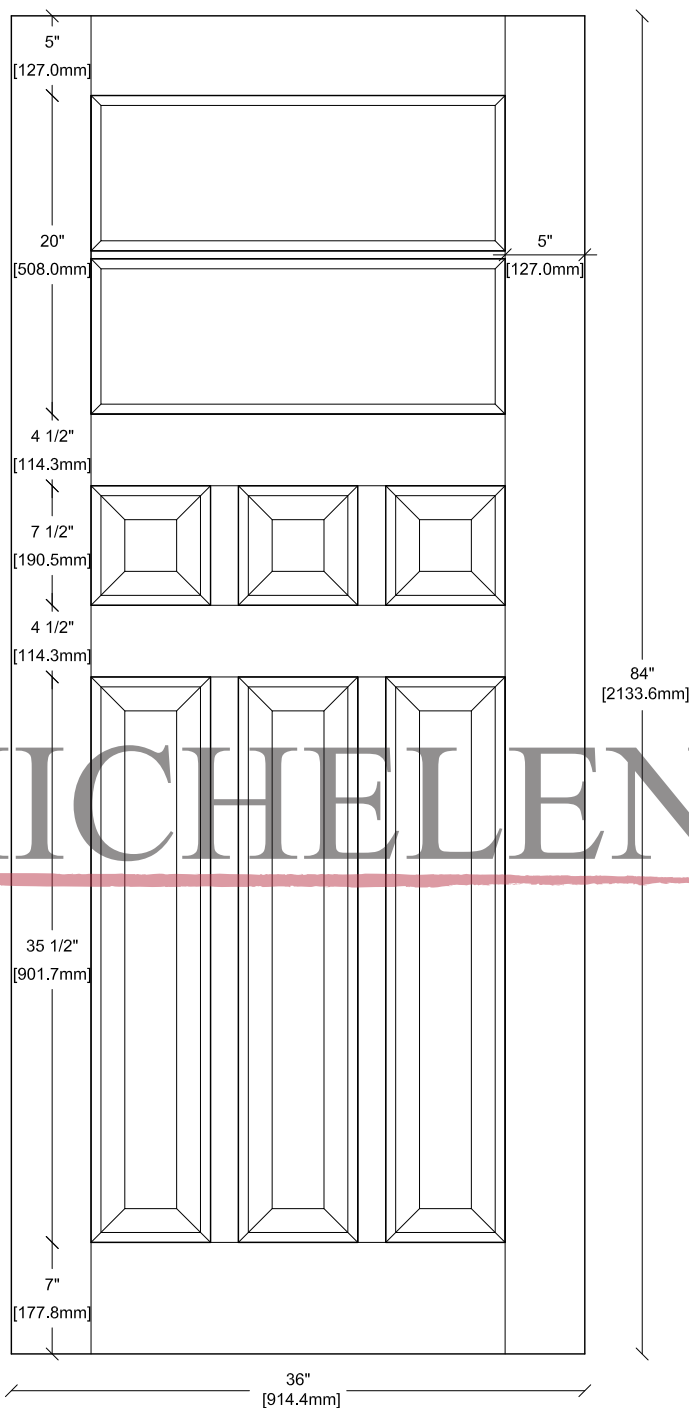

www.MICHELENA.ca



## MICHELENA

Portes de Bois Architecturales  
Architectural Wood Doors  
Puertas Arquitecturales de Madera